

DEMO NOTES

- REMOVE: GRASS
- 3 MATURE SAGO PALMS
 - 1 PRIVET
 - 1 GARDENIA
 - 1 CE PLANT ^{aka} BERMUDA
 - 2 SALVIA GREGGII
 - 1 ESCALLONIA

TRANSPLANT:

- 1 GROUND COVER ROSE (TO BACKYARD)


APPROX. 686# OF GRASS TO REMOVE

RECOMMEND REPLACING RAINBIRD CONTROLLER WITH HUNTER HYDRAWISE SMART CONTROLLER

- 1= AEONIUM 'DINNER PLATE' (6, 1-gal)
- 2= LOMANDRA 'PLATINUM BEAUTY' or 'ARTIC FROST'
- 3= LEUCADENDRON 'JESTER' (1, 15-gal) (5, 1-gal)
- 4= AGAVE ATTENUATA (2, 5-gal)
- 5= CARPENTERIA CALIFORNICA (1, 5-gal)
- 6= DENDROMECON HARFORDII (1, 5-gal)
- 7= VERBENA 'DE LA MINA' (7, 1-gal)
- 8= ACHILLEA 'MOONSHINE' (14, 1-gal)
- 9= ERIGERON GRANDE RUBESCENS (10, 1-gal)
- 10= MAHONIA 'SOFT CARESS' (8, 2-gal)
- 11= TRACHELOSPERMUM JASMINOIDES (3, 5-gal)
- 12= CISTUS 'LITTLE MISS SUNSHINE' (1, 5-gal)

REFER TO COMPUTERIZED NOTES FOR MORE DETAIL

SWEENEY FRONT YARD CONCEPT PLAN

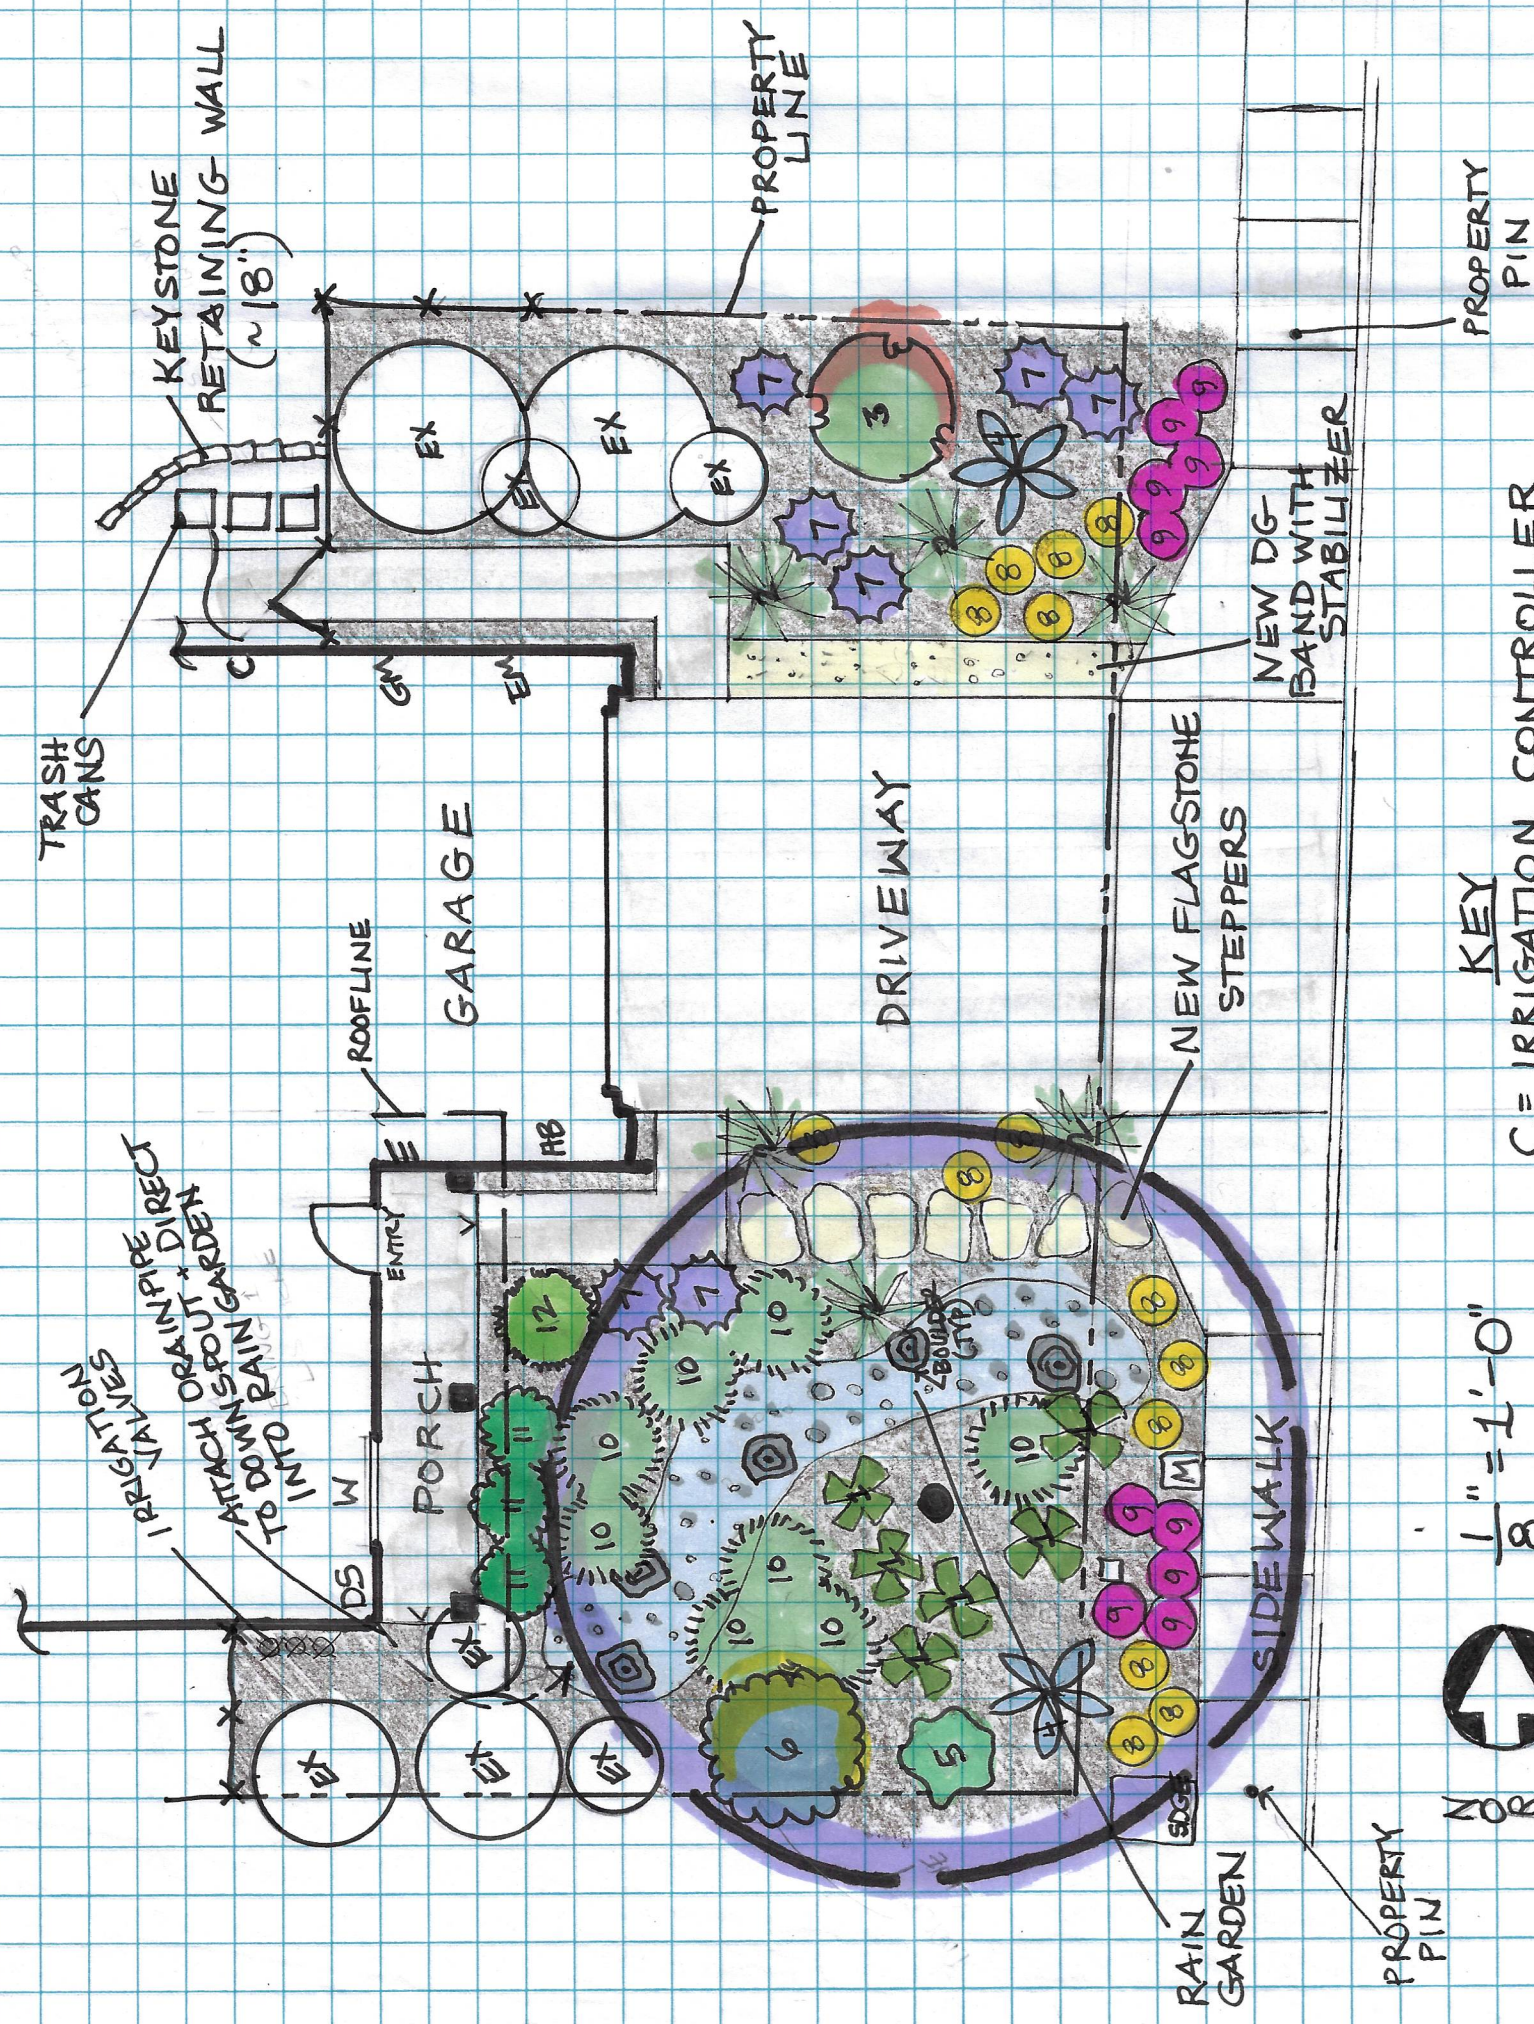

- KEY
- C = IRRIGATION CONTROLLER
 - DS = DOWNSPOUT
 - E = ELECTRICAL OUTLET
 - EM = ELECTRIC METER
 - GM = GAS METER
 - HB = HOSE BIBB
 - M = WATER METER
 - W = WINDOW

Drawn by: Lisa Bellora
Ornamental Gardens by Lisa
9/9/22